

Legend/Key:


Notes:

JOEPAYNE@UTK.EDU - 801.502.7256
 PAYNESOUND.COM



Projection Design

CLARENCE BROWN THEATRE
 at the University of Tennessee

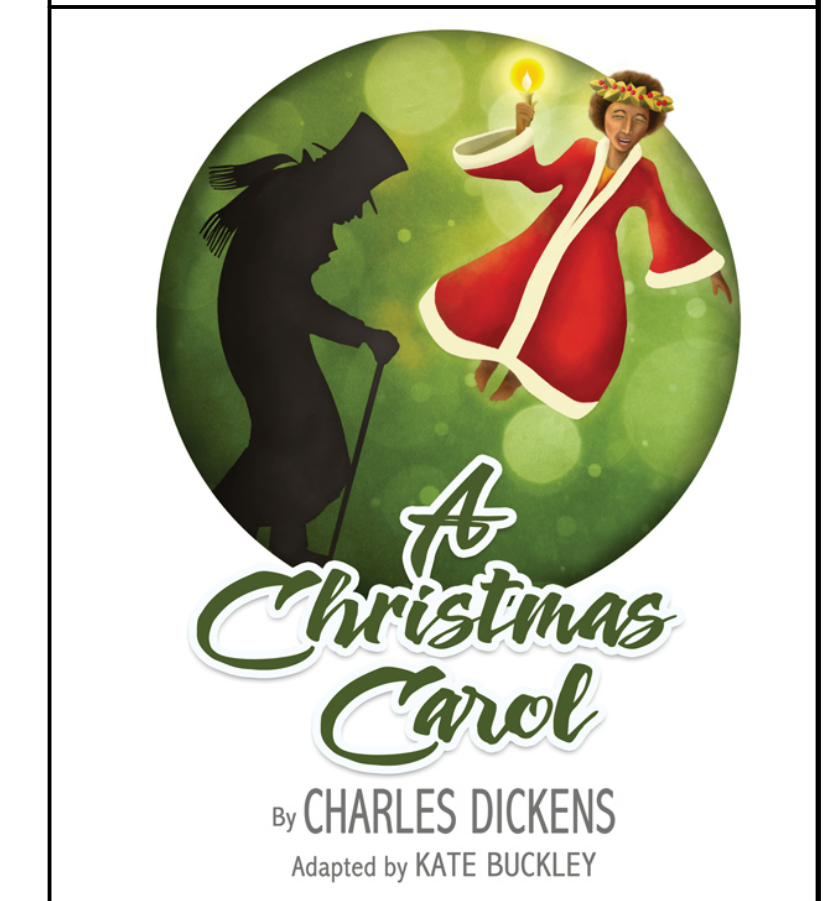

A Christmas Carol

Clarence Brown Theatre
 Director: Kate Buckley
 Scenic Designer: Katie Stepanek
 Costume Designer: Lauren Roark
 Lighting Designer: Travis Gaboda
 Sound Designer: Mike Ponder
 Music Designer: Tate Thompson
 Projection Designer: Joe Payne
 Assistant Designer: DJ Pike

CAD FILE: CC Projections.vwx

SCALE: 1/4" = 1' 0"

DATE: 8/4/21

DRAWN BY: Joe Payne

v#	Date	Note	Revisions

Projection Section