



Legend/Key:

 

JOE@PAYNESOUND.COM • 801.502.7256  
 PAYNESOUND.COM

Sound Design

CLARENCE BROWN THEATRE  
 at the University of Tennessee

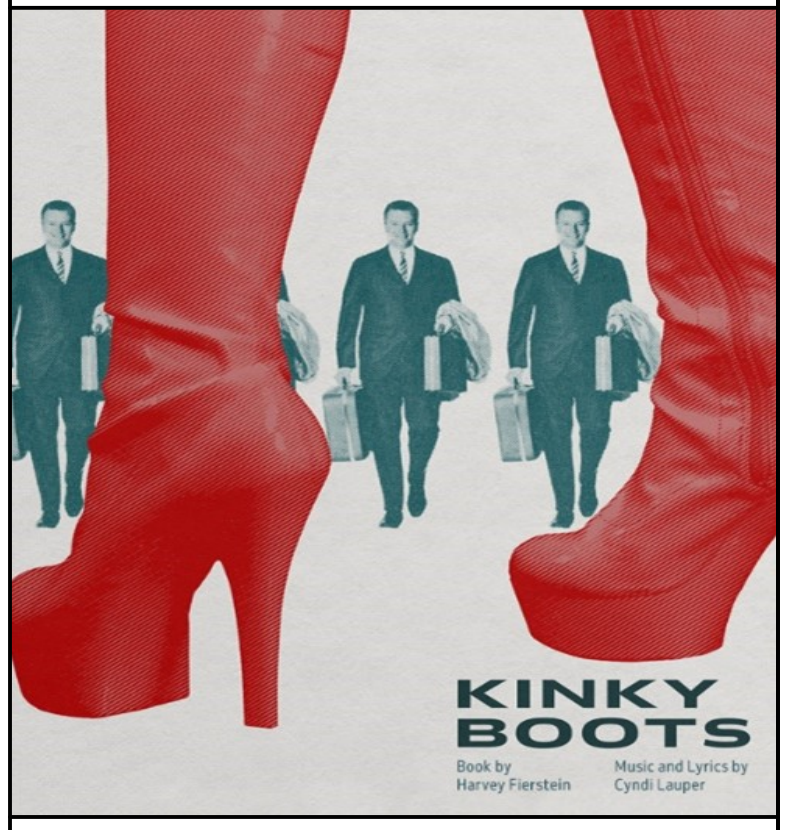

**Kinky Boots**  
 Clarence Brown Theatre  
 Director: Rusty Mowery  
 Music Director: Terry D. Alford  
 Scenic Designer: Chris Pickart  
 Costume Designer: Kaelyn Williams  
 Lighting Designer: Todd Wren  
 Sound Designer: Joe Payne  
 Associate Sound Designer: Amorie Perfeet  
 Projection Designer: Michaela Lochen

CAD FILE: Kinky Boots Final 2-21-24.vwx

SCALE: 1/4"=1'0"

DATE: 2/17/24

DRAWN BY: Amorie Perfeet aperfeet@vols.utk.edu

v#	Date	Note	Revisions

**Block Diagram**  
 3 of 3