


Symbol	Lighting Instruments	Watts	Total	Inv.	Remain	
	ETC S4 50'	575	0	48	48	
	ETC S4 36'	575	2	40	38	
	ETC S4 26'	575	42	43	1	
	ETC S4 19'	575	20	22	2	
	ETC S4 14'	575	3	0	-3	
	ETC S4 10'	575	1	3	2	
	Total S4 ERS			68	135	67
	ALTMAN 360Q 4.5X6.5	575	6	14	8	
	ALTMAN 360Q 6X9	575	9	46	37	
	TOTAL 360Q			15	46	31
	ALTMAN 360Q 6X12	575	17	48	31	
	ALTMAN 360Q 6X16	575	11	32	21	
	COLORTRAN 650 20'	575	0	0	0	
	COLORTRAN 650 30'	575	0	0	0	
	COLORTRAN 650 40'	575	0	0	0	
	TOTAL 650			22	22	
	COLORTRAN 650 20'	575	0	0	0	
	COLORTRAN 650 30'	575	0	0	0	
	COLORTRAN 650 40'	575	0	0	0	
	TOTAL 650			0	28	28
	PAR 64 WFL	1000	0	0	0	
	PAR 64 MFL	1000	20	-20	0	
	PAR 64 NSP	1000	0	0	0	
	PAR 64 VNSP	1000	0	0	0	
	TOTAL PAR 64			20	45	25
	ALTMAN 8" FRESNEL	750	0	33	33	
	LEE 6" FRESNEL	750	0	25	25	
	LEE 1K 6" FRESNEL	1000	0	14	14	
	TOTAL FRESNEL			0	58	58
	KLIEGL 8" FRESNEL	1000	1	35	34	
	LEE 8" FRESNEL	1000	0	12	12	
	TOTAL FRESNEL			1	47	46
	CENTURY 10" FRESNEL	2000	1	6	5	
	STRAND 12" FRESNEL	5000	2	2	0	
	T-3 UNIT	9	20	11		
	LEE 6" R40 STRIP 40k	19	24	5		
	ELATION LED TRI PAR	0	2	2		
	ELATION LED PAR ZOOM	0	3	3		
	MARTIN MAC 500	9	9	0		
	MARTIN MAC 600	17	17	0		

Inv.	Accessories	Total	Inv.	Remain
	WYBRON CXI 7.5"	14	14	0
	WYBRON CXI 10"	3	1	-2
	WYBRON CXI 12"	3	2	-1
	7.5" BARNDOOR	0	59	59
	10" BARNDOOR	0	44	44
	Snoots	0	78	78
	SIDE ARM	0	58	58
	GOBO ROTATOR	0	3	3

Legend

GOBOS	
	WRINKLES R78219 SYMBOL - A COUNT - 12 SIZE - B
	OLD STONE GAM 610 SYMBOL - B COUNT - 9 SIZE - B
	MOONSCAPE GAM 643 SYMBOL - C COUNT - 13 SIZE - B
	? SYMBOL - D COUNT - 2 SIZE - B
	? SYMBOL - E COUNT - 1 SIZE - B

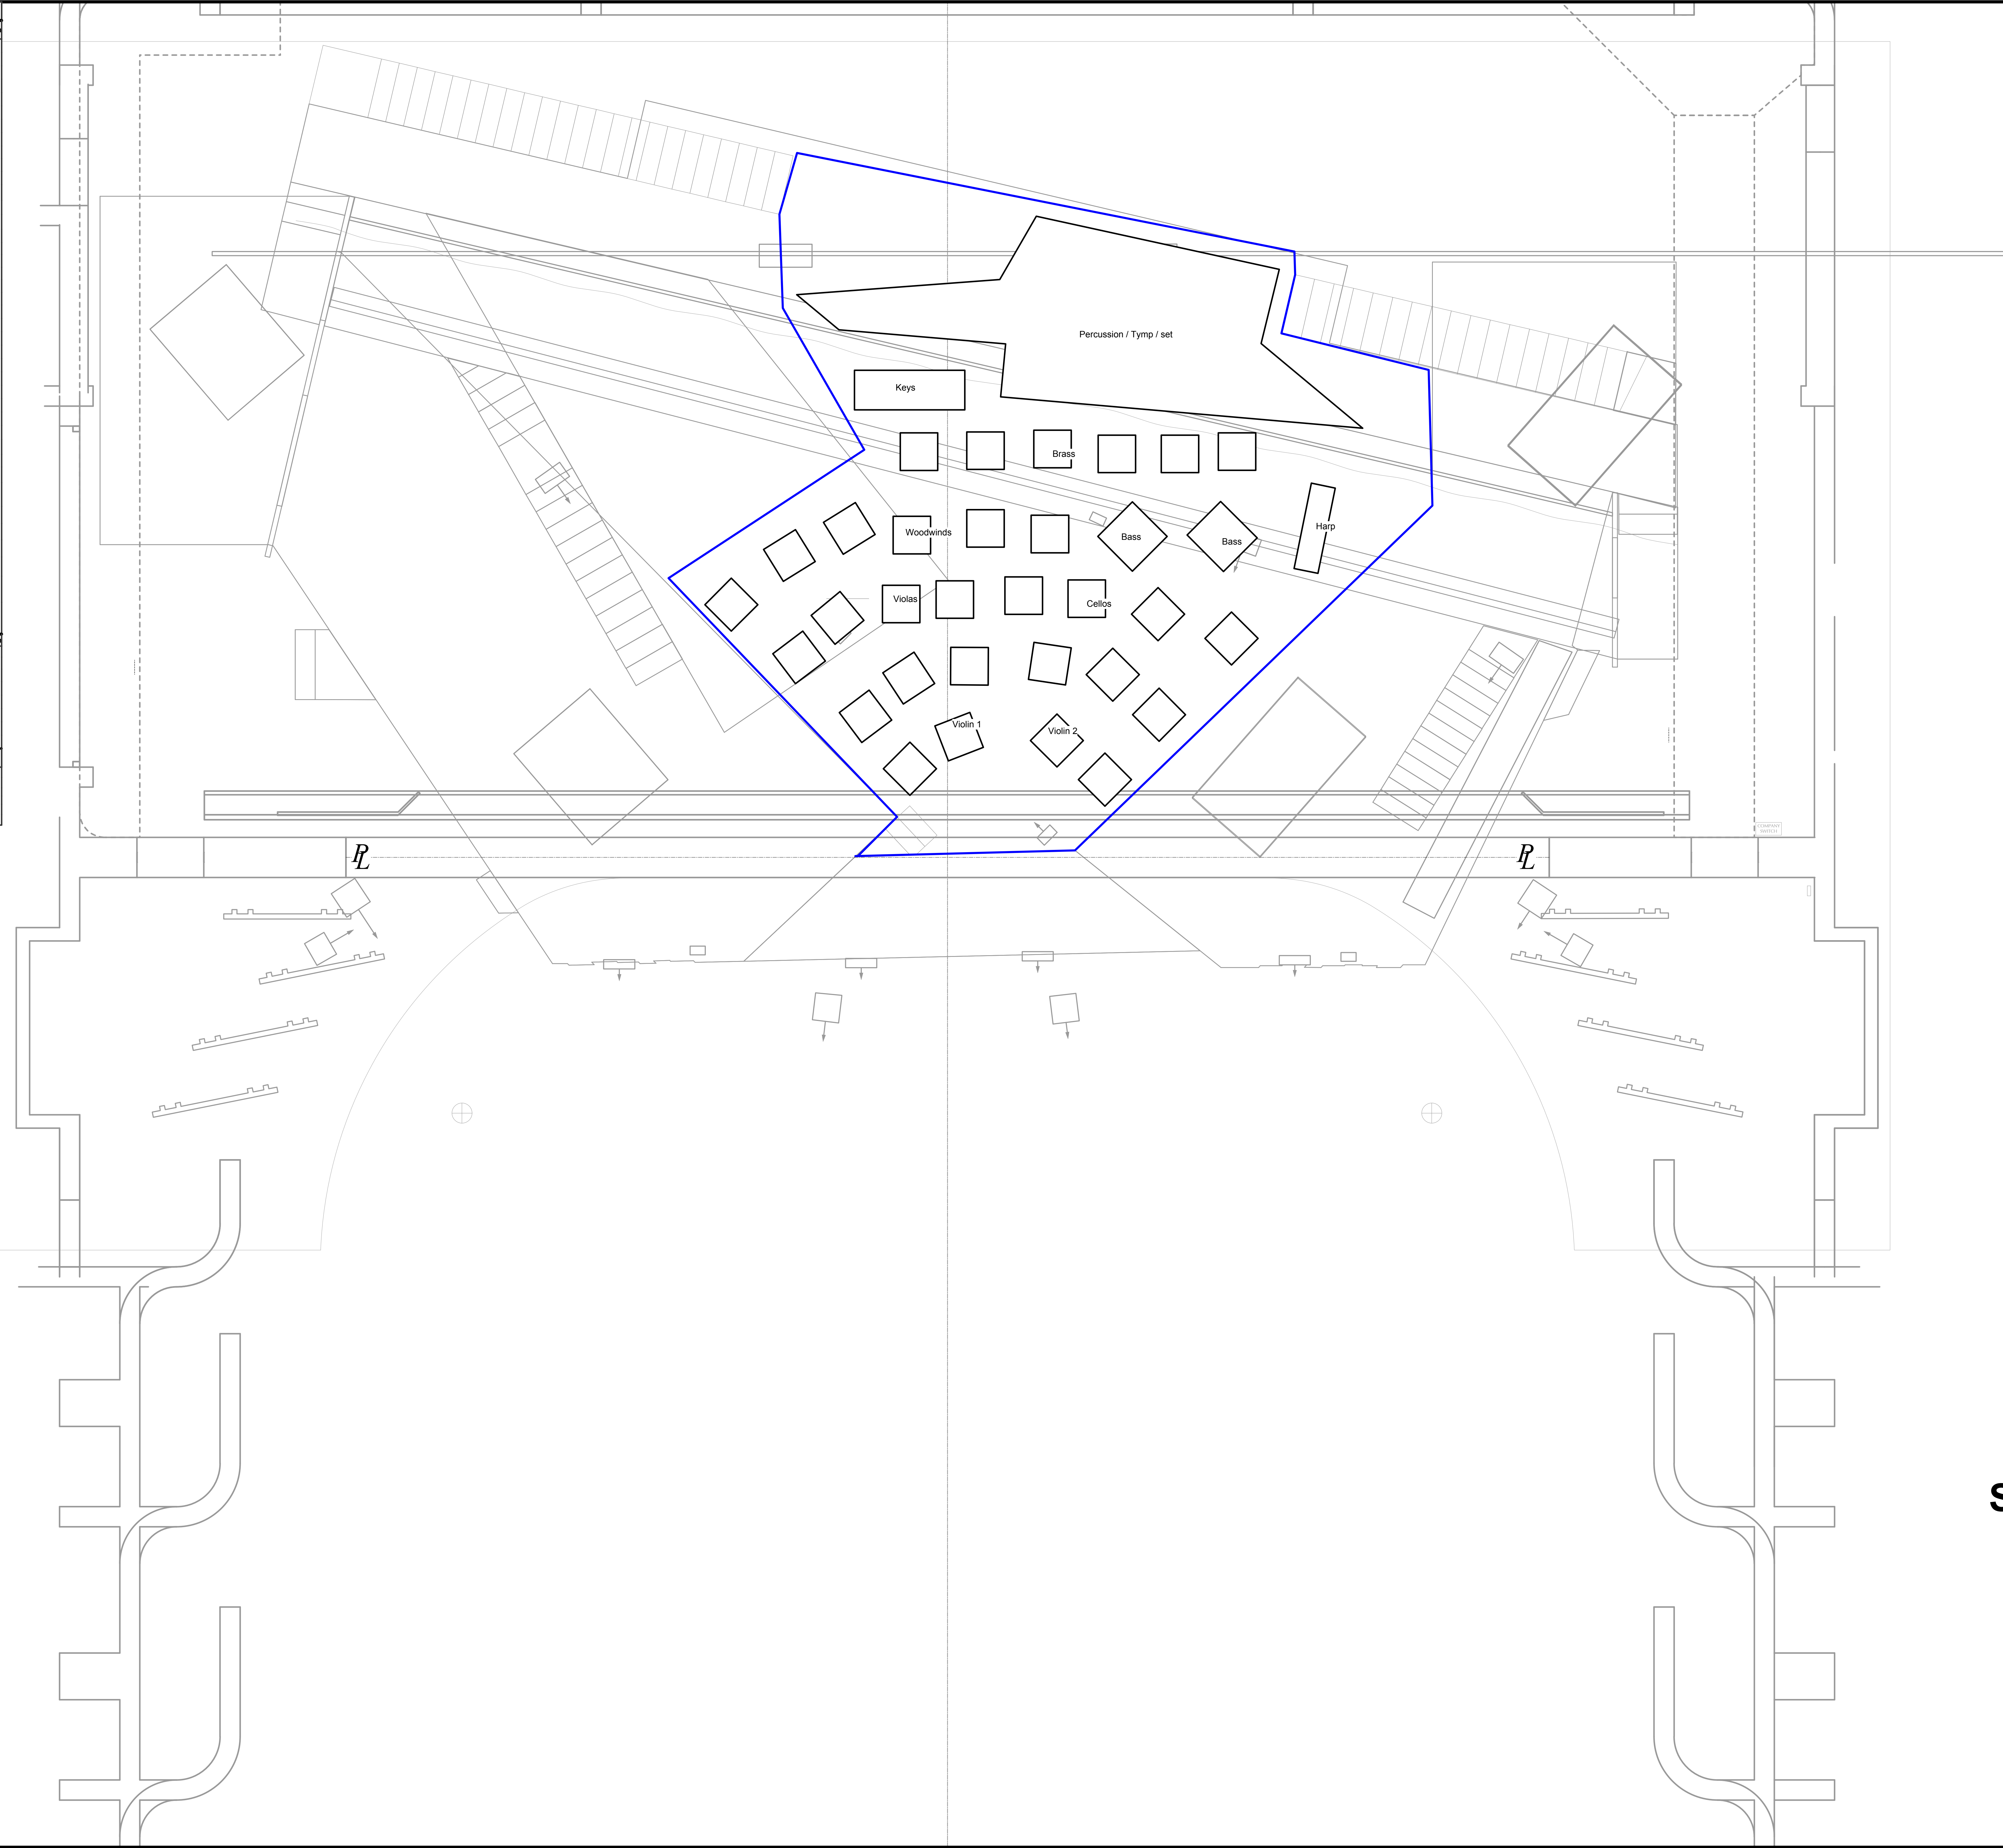

NOTES

1-If you have any questions, or if anything on this plot look stupid please call w/ questions!
-Kenton Yeager
(c)865.368.1564
kyeager2@utk.edu

-Timothy Hart
(c)315.570.4295
TimothyHart05@gmail.com

2-Please pre-load all color, patterns, prior to focus.

3-Please have the following gel available at focus in all appropriate sizes:
R104, R119, R132


4- Please gang like channels together

5- The MAC 500 and MAC 600 are to be rented from Barbizon. As well as the 2'x2' square Truss

6- 4th electric will have 3 different trims. 26" 16" 13"

7- The HighJack will be used for a spot tower SL. It will but up against the US of the false prosc. It will be faced with Black Duv

#- Almonds are a member of the peach family

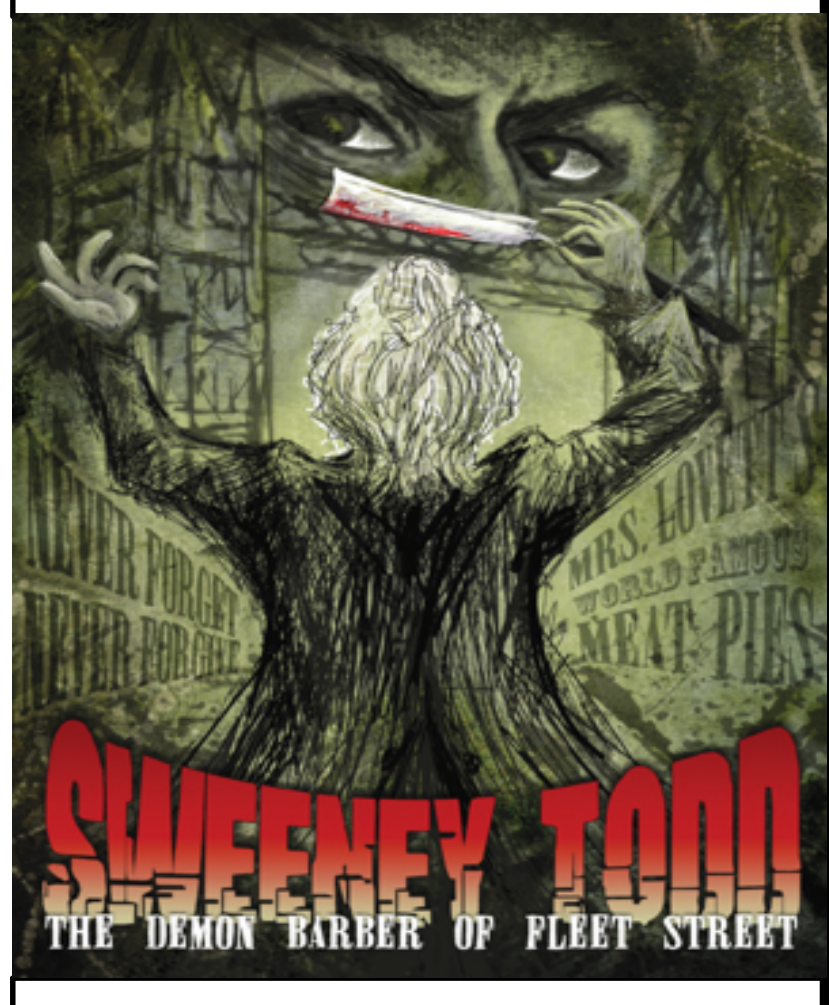

SWEENEY TODD

Director..... CAL MACLEAN
 Music Director.....LUCUS RICHMAN
 Lighting Design.....KENTON YEAGER
 Costume Design..... MIWA ISHII
 Scenic Design.....KEVIN DEPINET
 Sound Design..... JOE PAYNE
 Assistant LD.....TIMOTHY HART

CLARENCE BROWN THEATRE
KNOXVILLE, TN

CLARENCE BROWN THEATRE

SCALE 3/8" = 1'
 Plate 1 3
 DRAFTED BY: TJH
 DATE: Jul 21, 2012