


**Color KEY**

- House System
- Offstage Monitors
- Downstage Monitors
- Front Fills
- PCC Floor Mics & AT Shotguns
- Pit Monitor
- Subs

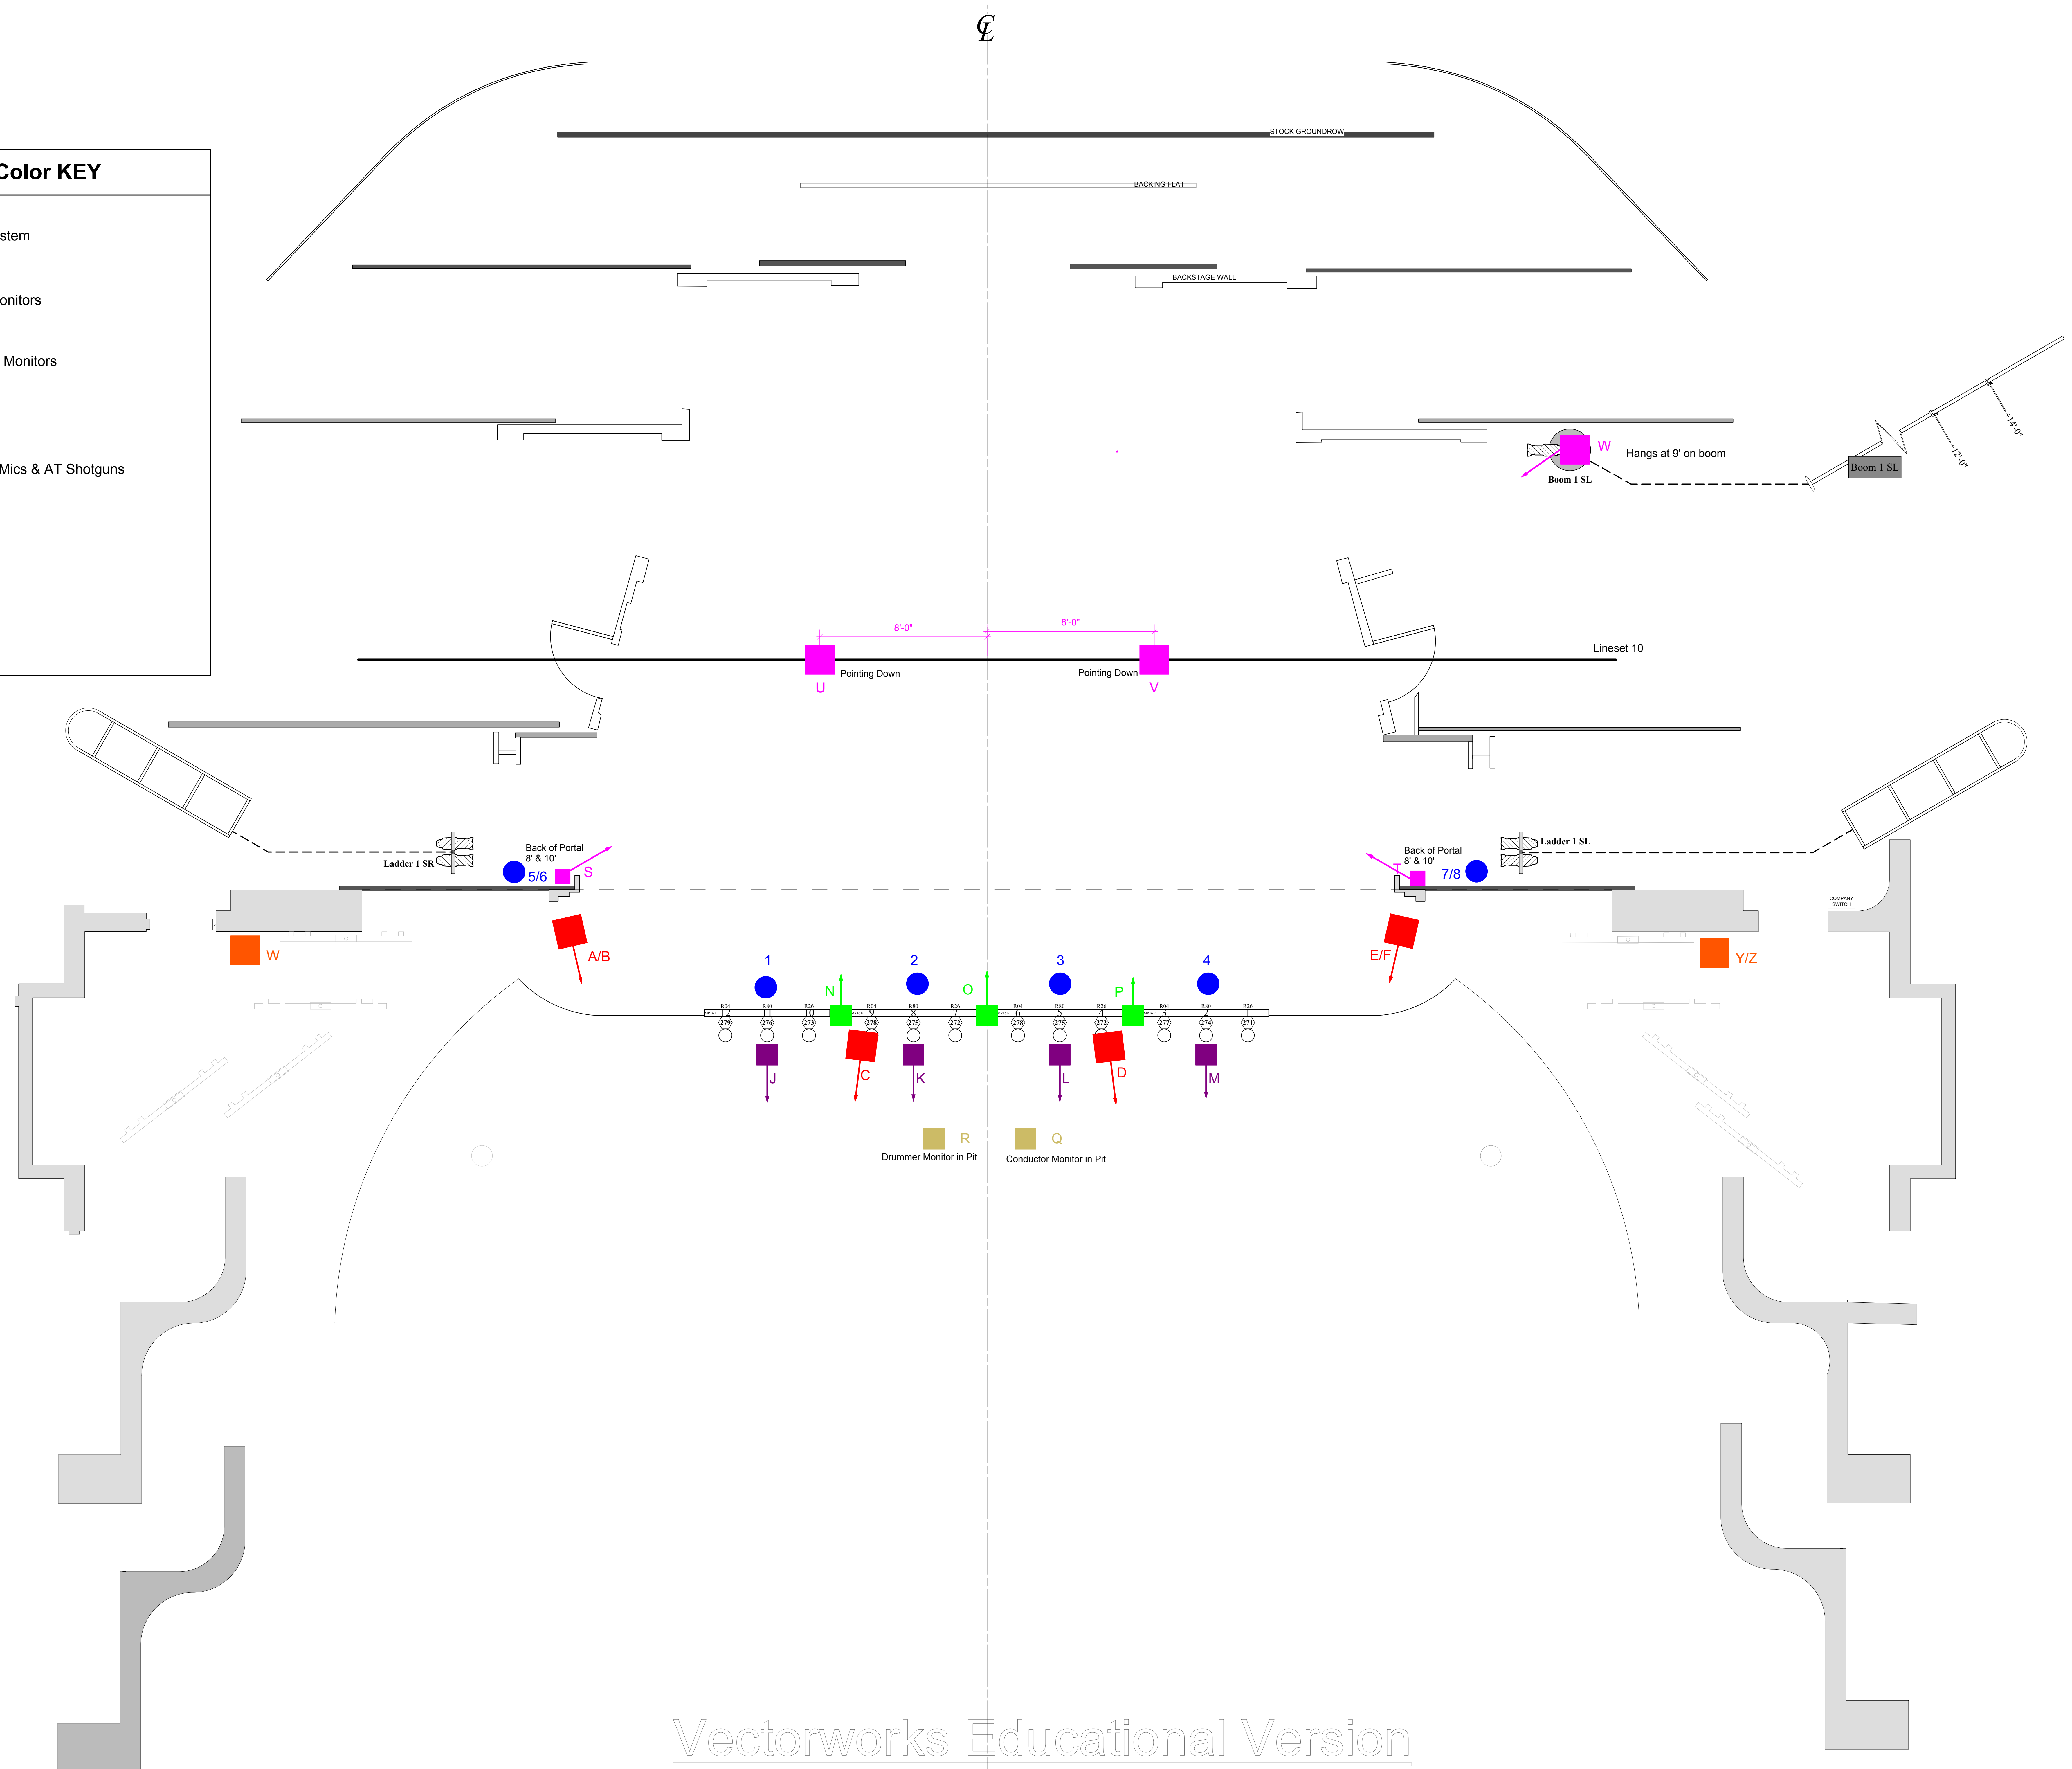

|    |                        |
|----|------------------------|
| 46 | Black Breeze Curtain   |
| 41 | Cyclorama              |
| H1 |                        |
| 49 | No. 6 Electric         |
| 48 | Backing Wall           |
| 47 | Black Scrim            |
| 45 | Border                 |
| 44 | No. 5 Electric         |
| 42 | Black Legs             |
| 40 | Upstage Wall           |
| 38 | Padua Groundrow        |
| 37 | Sky Drop 2.1           |
| 36 | Faux Light Ladders     |
| 35 |                        |
| 34 |                        |
| 33 |                        |
| 32 | No. 4 Electric         |
| 31 | Outside Fence          |
| 30 | Border                 |
| 29 | Black Legs             |
| 28 | 2.1 Window Backing     |
| 27 | Venetian Lanterns      |
| 26 | Padua Walls            |
| 25 | Faux Hemplines         |
| 24 |                        |
| 23 |                        |
| 22 |                        |
| 21 | No. 3 Electric         |
| 20 |                        |
| 19 | Outside Wall           |
| 18 | Petruccio Upstage Wall |
| 17 |                        |
| 16 | Border                 |
| 15 |                        |
| 14 | Wedding Fabric         |
| 13 |                        |
| 12 | Petal Drop Active      |
| 11 | Petal Drop Static      |
| 10 | Audio Monitors         |
| 9  |                        |
| 8  | No. 2 Electric         |
| 6  | Border                 |
| 5  | Black Legs             |
| 3  | Glitter Curtain        |
| 2  | Show Drop              |
| 4  | No. 1 Electric         |
| 1  | False Proscenium       |
| HC | House Curtain          |
| 7  | Movie Screen           |
| A  | = Electrified          |